



TEMPLATE FOR UNDERMOUNT 3mm (1/8") OVERHANG INSTALLATION
GABARIT POUR INSTALLATION SURL'OMBANT 3mm (1/8") SOUS-PLAN

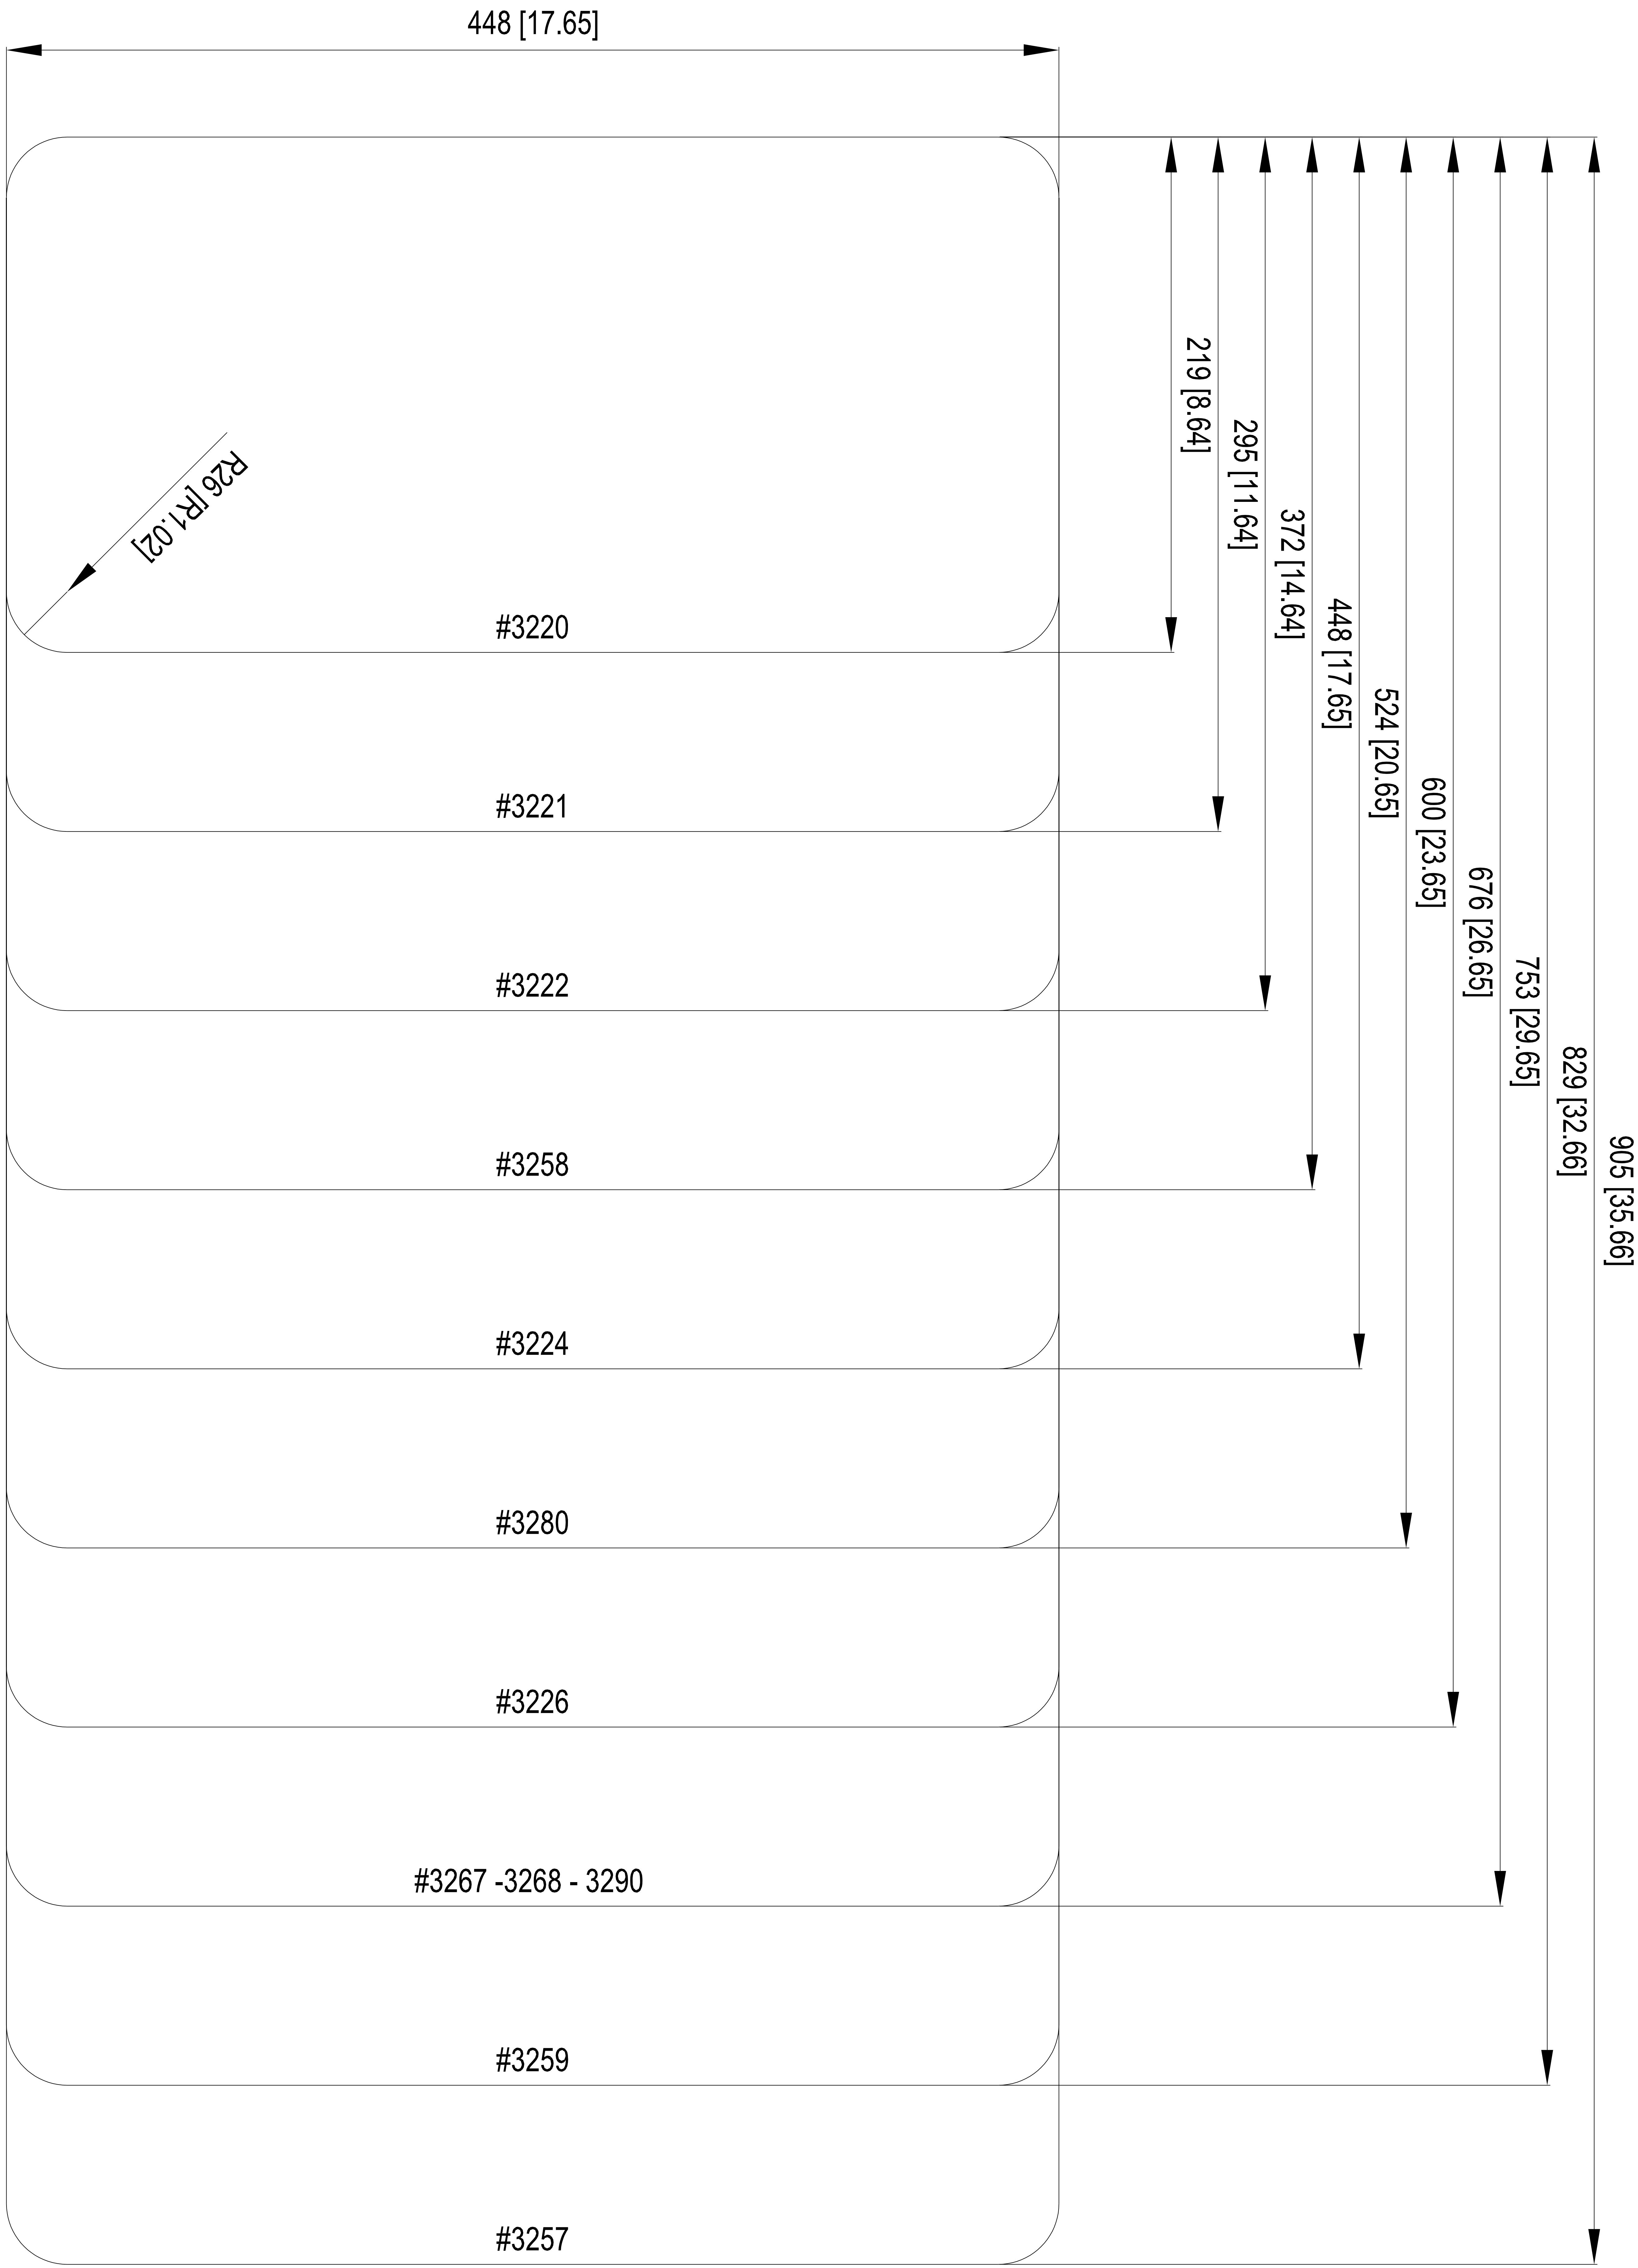

REV.	BY	DESCRIPTION	DATE	DATE	www.julien.ca
B	NIP	NEW OVERHANGS INSTALLATION	2011/02/01	DRAWN: NIP	
C	NIP	MODEL MODIFICATION	2012/02/01	DATE: 2008/02/24	TEL.: 1-866-901-5624 FAX.: 1-866-391-0900

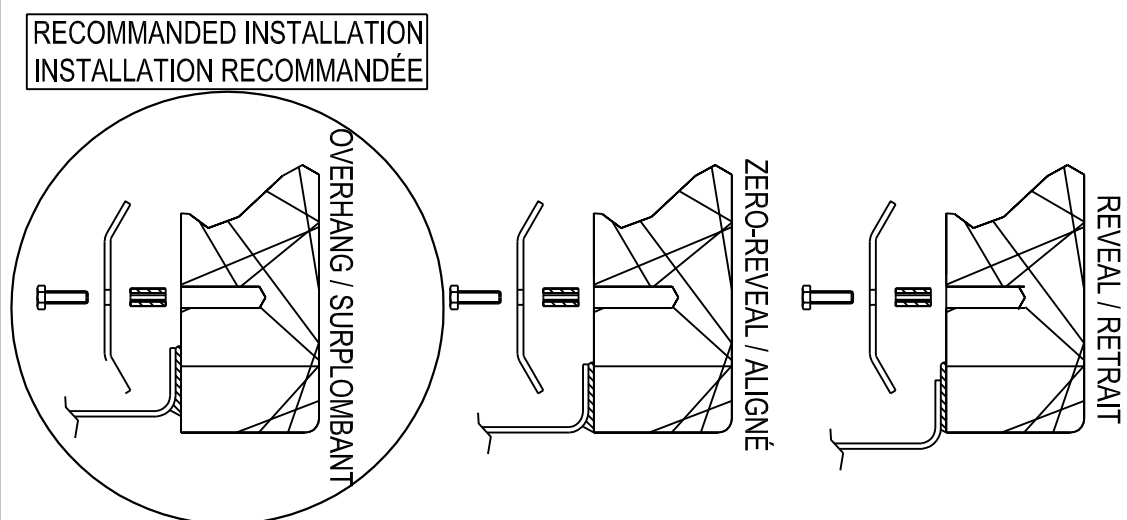

NEW TEMPLATE OVERHANG INSTALLATION

NOUVEAU GABARIT INSTALLATION SURPLOMBANT

NOTES

IMPORTANT

REVEAL / RETRAIT

resulting from template provision

*****IMPORTANT*****

U

leur pouvant résulter des gabarits fournis.

TEMPLATE NO. / NO. GABARIT
 991001041

PRODUCT NO. / NO. PRODUIT

1777C / 177C / 077C

ERHANG / SUPPLEMENTA

107C / 077C / +77C

0000 / 0000 / 0000
1070 / 0070 / 0070

TEL.:1-866-901-5624
FAX.:1-866-397-9090