



TEMPLATE FOR UNDERMOUNT 3mm (1/8") OVERHANG INSTALLATION
GABARIT POUR INSTALLATION SURL'OMBANT 3mm (1/8 ") SOUS-PLANCHER

 

REV	BY	DESCRIPTION	DATE	DRAWN	JTS
B	JTS	ABOUT SALE KITS	2/22/14-16		
			DATE: 2/22/15		

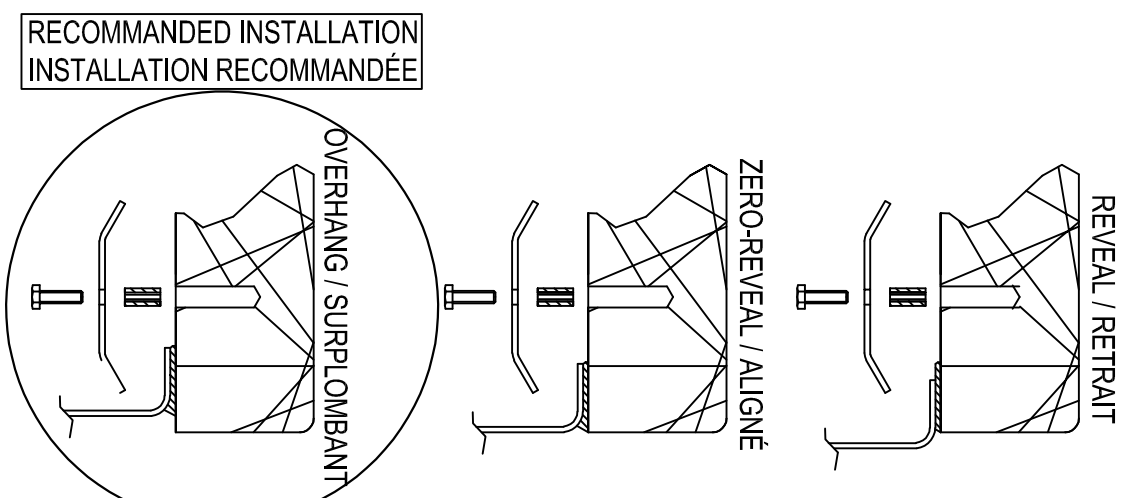

OVERHANG INSTALLATION
INSTALLATION SURPLOMBANT

...[WARNING]...
Prior to cutting countertop, please ensure that template dimensions correspond with those of sink model to be installed. Julien is not responsible for any errors resulting from template provided.

IMPORTANT

Avant la découpe du comptoir, veuillez vous assurer que les dimensions inscrites sur le gabarit correspondent à celles du modèle d'évier à installer. Julien se dégage de toute erreur pouvant résulter des gabarits fournis.

991002979

PRODUCT NO. / NO. PRODUIT

005413/5463/5503
005414/5464/5504
005415/5465/5505
005416/5466/5506
005417/5467/5507
005418/5468/5508
005419/5469/5509
005420/5470/5510
005421/5471/5511
005422/5472/5512

JULIEN

www.julien.ca

TEL.: 1-866-901-5622

FAX.: 1-866-397-9036